


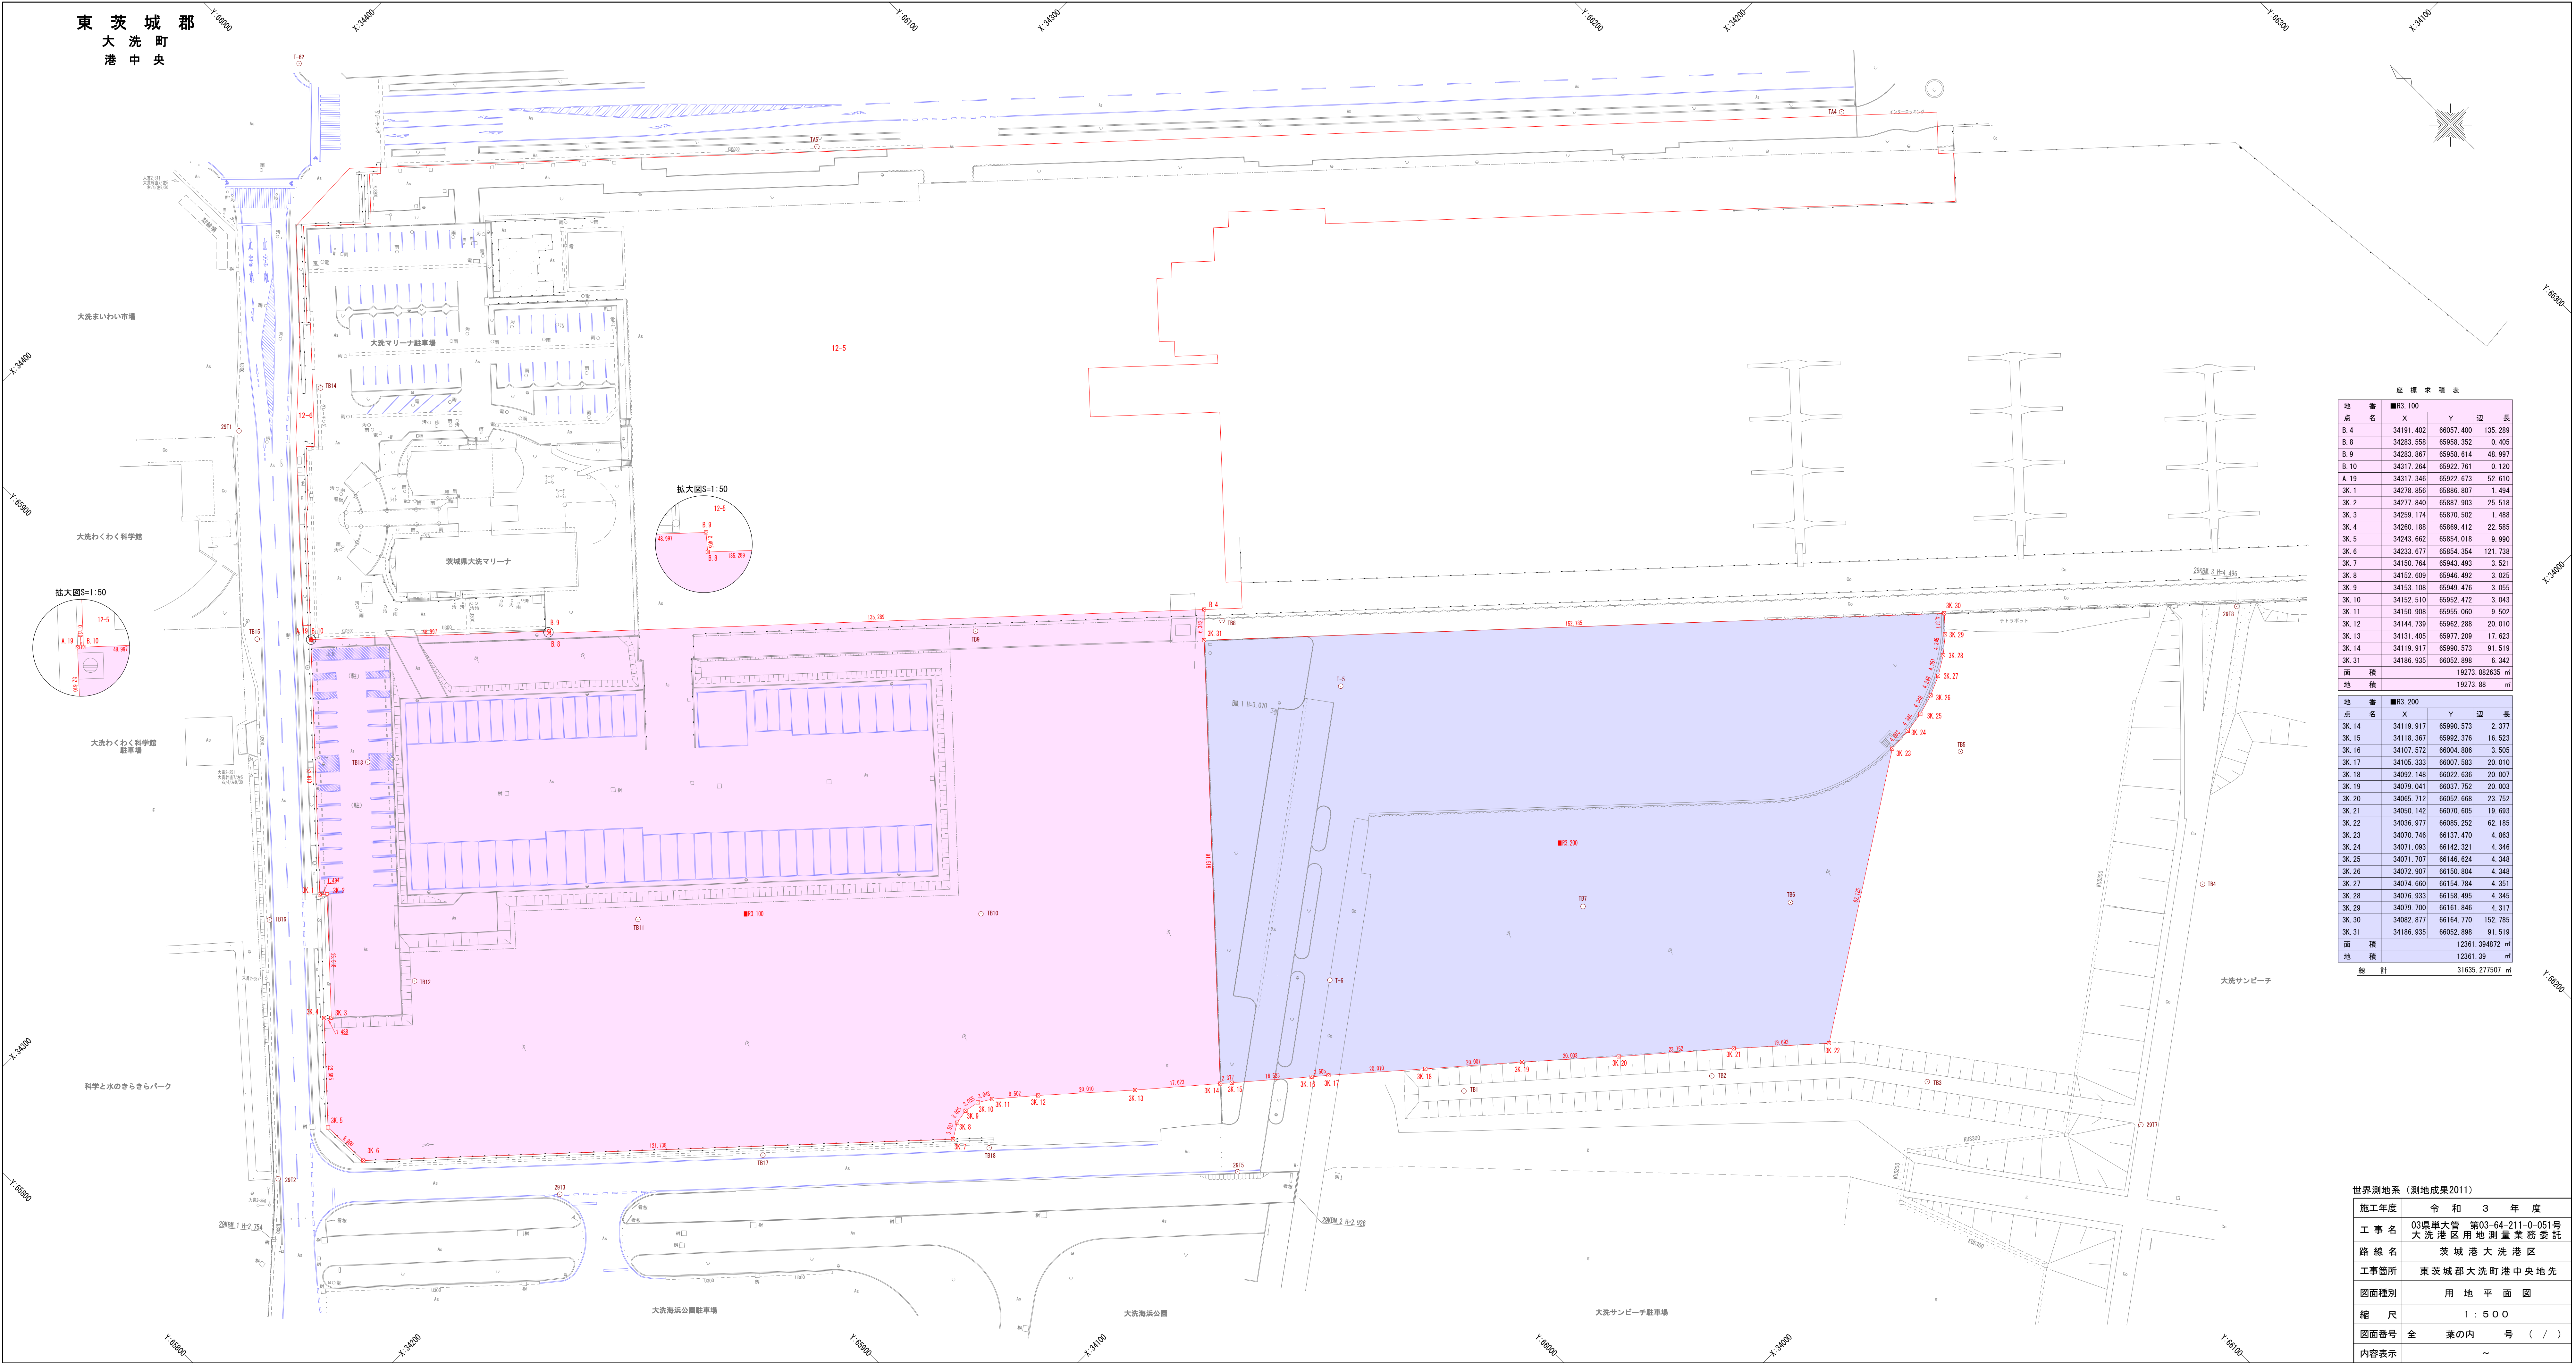

座標求積表				
地番	■R3.100			
点名	X	Y	辺長	
B.4	34191.402	66057.400	135.289	
B.8	34283.558	65958.352	0.405	
B.9	34283.867	65958.614	48.997	
B.10	34317.264	65922.761	0.120	
A.19	34317.346	65922.673	52.610	
3K.1	34278.856	65886.807	1.494	
3K.2	34277.840	65887.903	25.518	
3K.3	34259.174	65870.502	1.488	
3K.4	34260.188	65869.412	22.585	
3K.5	34243.662	65854.018	9.990	
3K.6	34233.677	65854.354	121.738	
3K.7	34150.764	65943.493	3.521	
3K.8	34152.609	65946.492	3.025	
3K.9	34153.108	65949.476	3.055	
3K.10	34152.510	65952.472	3.043	
3K.11	34150.908	65955.060	9.502	
3K.12	34144.739	65962.288	20.010	
3K.13	34131.405	65977.209	17.623	
3K.14	34119.917	65990.573	91.519	
3K.31	34186.935	66052.898	6.342	
面積			19273.882635㎡	
地積			19273.88	㎡

地番	■R3.200			
点名	X	Y	辺長	
3K.14	34119.917	65990.573	2.377	
3K.15	34118.367	65992.376	16.523	
3K.16	34107.572	66004.886	3.505	
3K.17	34105.333	66007.583	20.010	
3K.18	34092.148	66022.636	20.007	
3K.19	34079.041	66037.752	20.003	
3K.20	34065.712	66052.668	23.752	
3K.21	34050.142	66070.605	19.693	
3K.22	34036.977	66085.252	62.185	
3K.23	34070.746	66137.470	4.863	
3K.24	34071.093	66142.321	4.346	
3K.25	34071.707	66146.624	4.348	
3K.26	34072.907	66150.804	4.348	
3K.27	34074.660	66154.784	4.351	
3K.28	34076.933	66158.495	4.345	
3K.29	34079.700	66161.846	4.317	
3K.30	34082.877	66164.770	152.785	
3K.31	34186.935	66052.898	91.519	
面積			12381.394872㎡	
地積			12381.39	㎡
総計			31635.277507㎡	

世界測地系（測地成果2011）	
施工年度	令和3年度
工事名	03県単大管 第03-64-211-0-051号 大洗港区用地測量業務委託
路線名	茨城県大洗港区
工事箇所	東茨城県大洗町港中央地先
図面種別	用地平面図
縮尺	1：500
図面番号	全葉の内号（/）
内容表示	～